

FIRST FLOOR PLAN

NO.	REVISIONS


GENERAL CONTRACTOR IS RESPONSIBLE FOR OBTAINING ALL NECESSARY PERMITS AND APPROVALS FROM ALL APPLICABLE AGENCIES AND AUTHORITIES. THE ARCHITECT IS NOT RESPONSIBLE FOR OBTAINING PERMITS OR APPROVALS. THE ARCHITECT'S RESPONSIBILITY IS LIMITED TO THE DESIGN AND CONSTRUCTION OF THE WORK SHOWN ON THESE DRAWINGS. THE ARCHITECT DOES NOT WARRANT OR GUARANTEE THE ACCURACY OF ANY INFORMATION PROVIDED BY THE CLIENT OR ANY OTHER SOURCE. THE ARCHITECT'S LIABILITY IS LIMITED TO THE DESIGN AND CONSTRUCTION OF THE WORK SHOWN ON THESE DRAWINGS. THE ARCHITECT DOES NOT WARRANT OR GUARANTEE THE ACCURACY OF ANY INFORMATION PROVIDED BY THE CLIENT OR ANY OTHER SOURCE. THE ARCHITECT'S LIABILITY IS LIMITED TO THE DESIGN AND CONSTRUCTION OF THE WORK SHOWN ON THESE DRAWINGS.

BOCA PROPERTIES
909 DREXEL LANE
RADNOR, PA

MCINTYRE ♦ CAPRON & ASSOCIATES, P.C.
ARCHITECTS • LAND PLANNERS
41 LEOPARD RD. PAOLI, PA 19301
PHONE 610-647-1217 FAX 610-647-3083

SCALE 1/4" = 1'-0"
TITLE PRESENTATION
FIRST FLOOR PLAN

COMM. NO. 09111
ISSUE DATE 1 FEBRUARY 2009
DRAWING NO. P-1

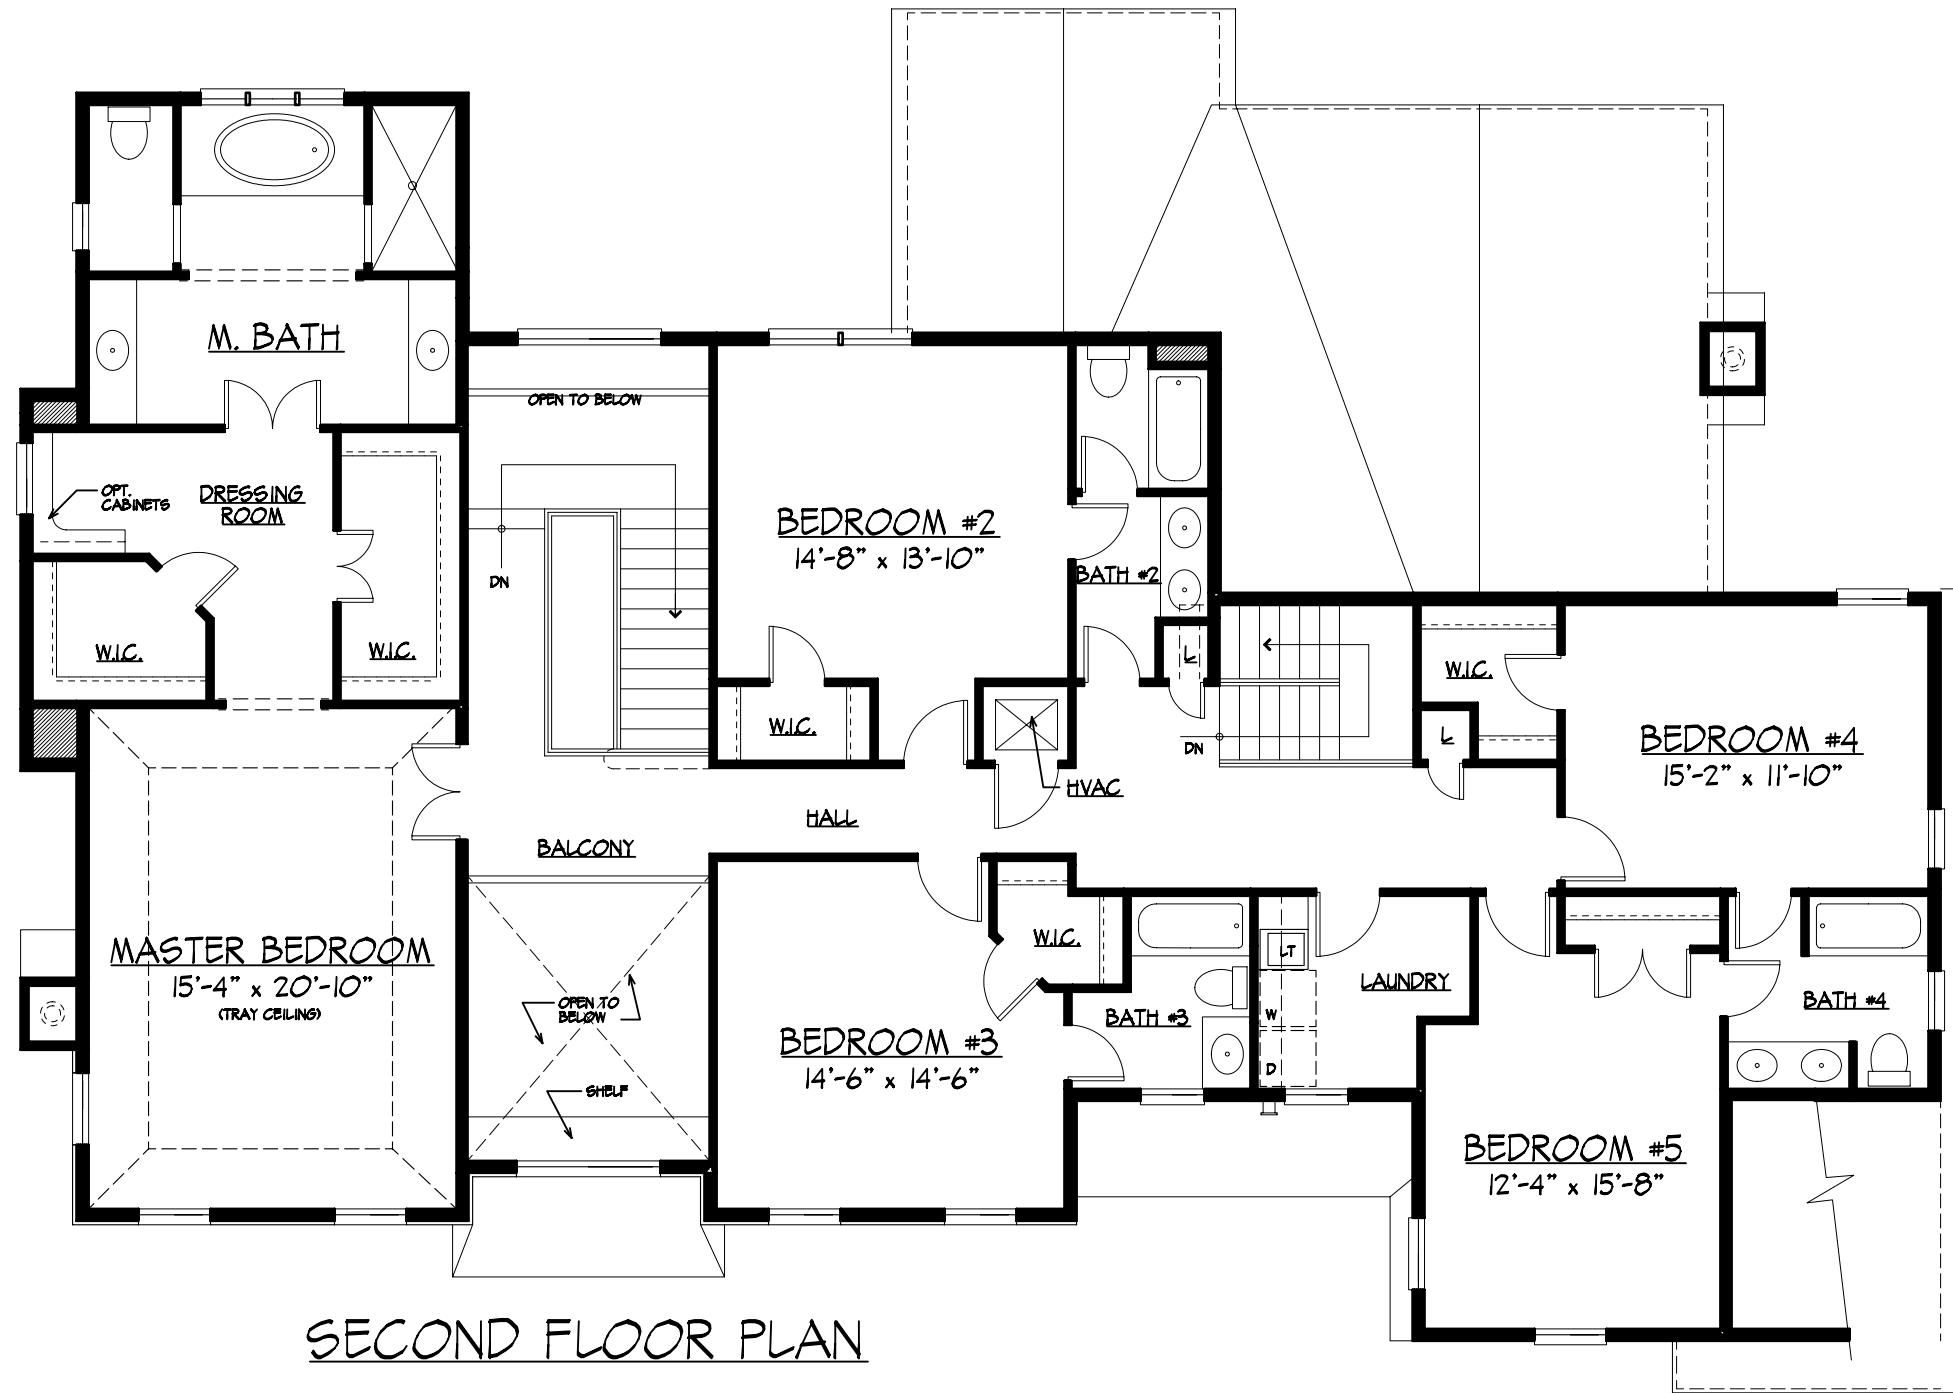

NO.	REVISIONS

GENERAL CONTRACTOR IS RESPONSIBLE FOR CHECKING ALL MEASUREMENTS, DIMENSIONS, ETC. PRIOR TO AND AFTER CONSTRUCTION. THE ARCHITECT'S RESPONSIBILITY IS LIMITED TO THE ARCHITECT'S PROFESSIONAL DESIGN AND CONSTRUCTION OF THE ARCHITECTURE. THE ARCHITECT IS NOT RESPONSIBLE FOR THE CONSTRUCTION OF THE ARCHITECTURE. THE ARCHITECT'S RESPONSIBILITY IS LIMITED TO THE ARCHITECT'S PROFESSIONAL DESIGN AND CONSTRUCTION OF THE ARCHITECTURE. THE ARCHITECT IS NOT RESPONSIBLE FOR THE CONSTRUCTION OF THE ARCHITECTURE.

BOCA PROPERTIES
909 DREXEL LANE
RADNOR, PA

MCINTYRE & CAPRON & ASSOCIATES, P.C.
ARCHITECTS • LAND PLANNERS
41 LEOPARD RD. PAOLI, PA 19301
PHONE 610-647-1217 FAX 610-647-3083

SCALE 1/4" = 1'-0"
TITLE PRESENTATION
SECOND FLOOR PLAN

COMM. NO. 09111
ISSUE DATE 1 FEBRUARY 2009

DRAWING NO. P-2
2 OF 9

